


| Bill of Materials | | | |
|-------------------|----------|--|-----|
| Item No. | Part No. | Description | Qty |
| 1 | 10001416 | ET-2000 3810mm NLL Anchor Rail Galv | 1 |
| 2 | 10000985 | W Beam 3810mm NLL | 3 |
| 3 | 10001419 | ET-2000 Extruder Head Galv | 1 |
| 4 | 10001422 | ET-2000 Cable Anchor Fitting Galv | 1 |
| 5 | 10001413 | ET2000 ANGLE STRUT 2000MM GALV | 1 |
| 6 | 10001204 | Steel Tube | 2 |
| 7 | 10005896 | Timber Post ET 1800x200x150 | 6 |
| 8 | 10005909 | Timber Post ET 1145x185x135 | 2 |
| 9 | 10005907 | Timber Blocker | 6 |
| 10 | 10000724 | W Beam Pipe Sleeve 50NB x 125mm | 1 |
| 11 | 10001218 | Bearing Plate 200x200x16mm | 1 |
| 12 | 10000719 | Cable Assembly 2m | 1 |
| 13 | 10001220 | M10 x 100 Hex Head Coach Bolt Galvanised | 2 |
| 14a | 10001248 | M16 x 32 Splice Bolt Grade 8.8 | 32 |
| 14b | 10001239 | M16 Oversize Nut | 32 |
| 15 | 10004528 | M16 SQUARE WASHER 50X50X3MM GL | 7 |
| 16 | 10004530 | M16X260 CUP HD BOLT/NUT GALV | 1 |
| 17 | 10004527 | M16X450 CUP HD BOLT/NUT GALV | 6 |
| 18 | 10001224 | M20 x 240 Hex Head Bolt Galvanised GRADE 4.6 | 2 |
| 19 | 10001280 | M20 Round Washer Galv GRADE 4.6 | 4 |

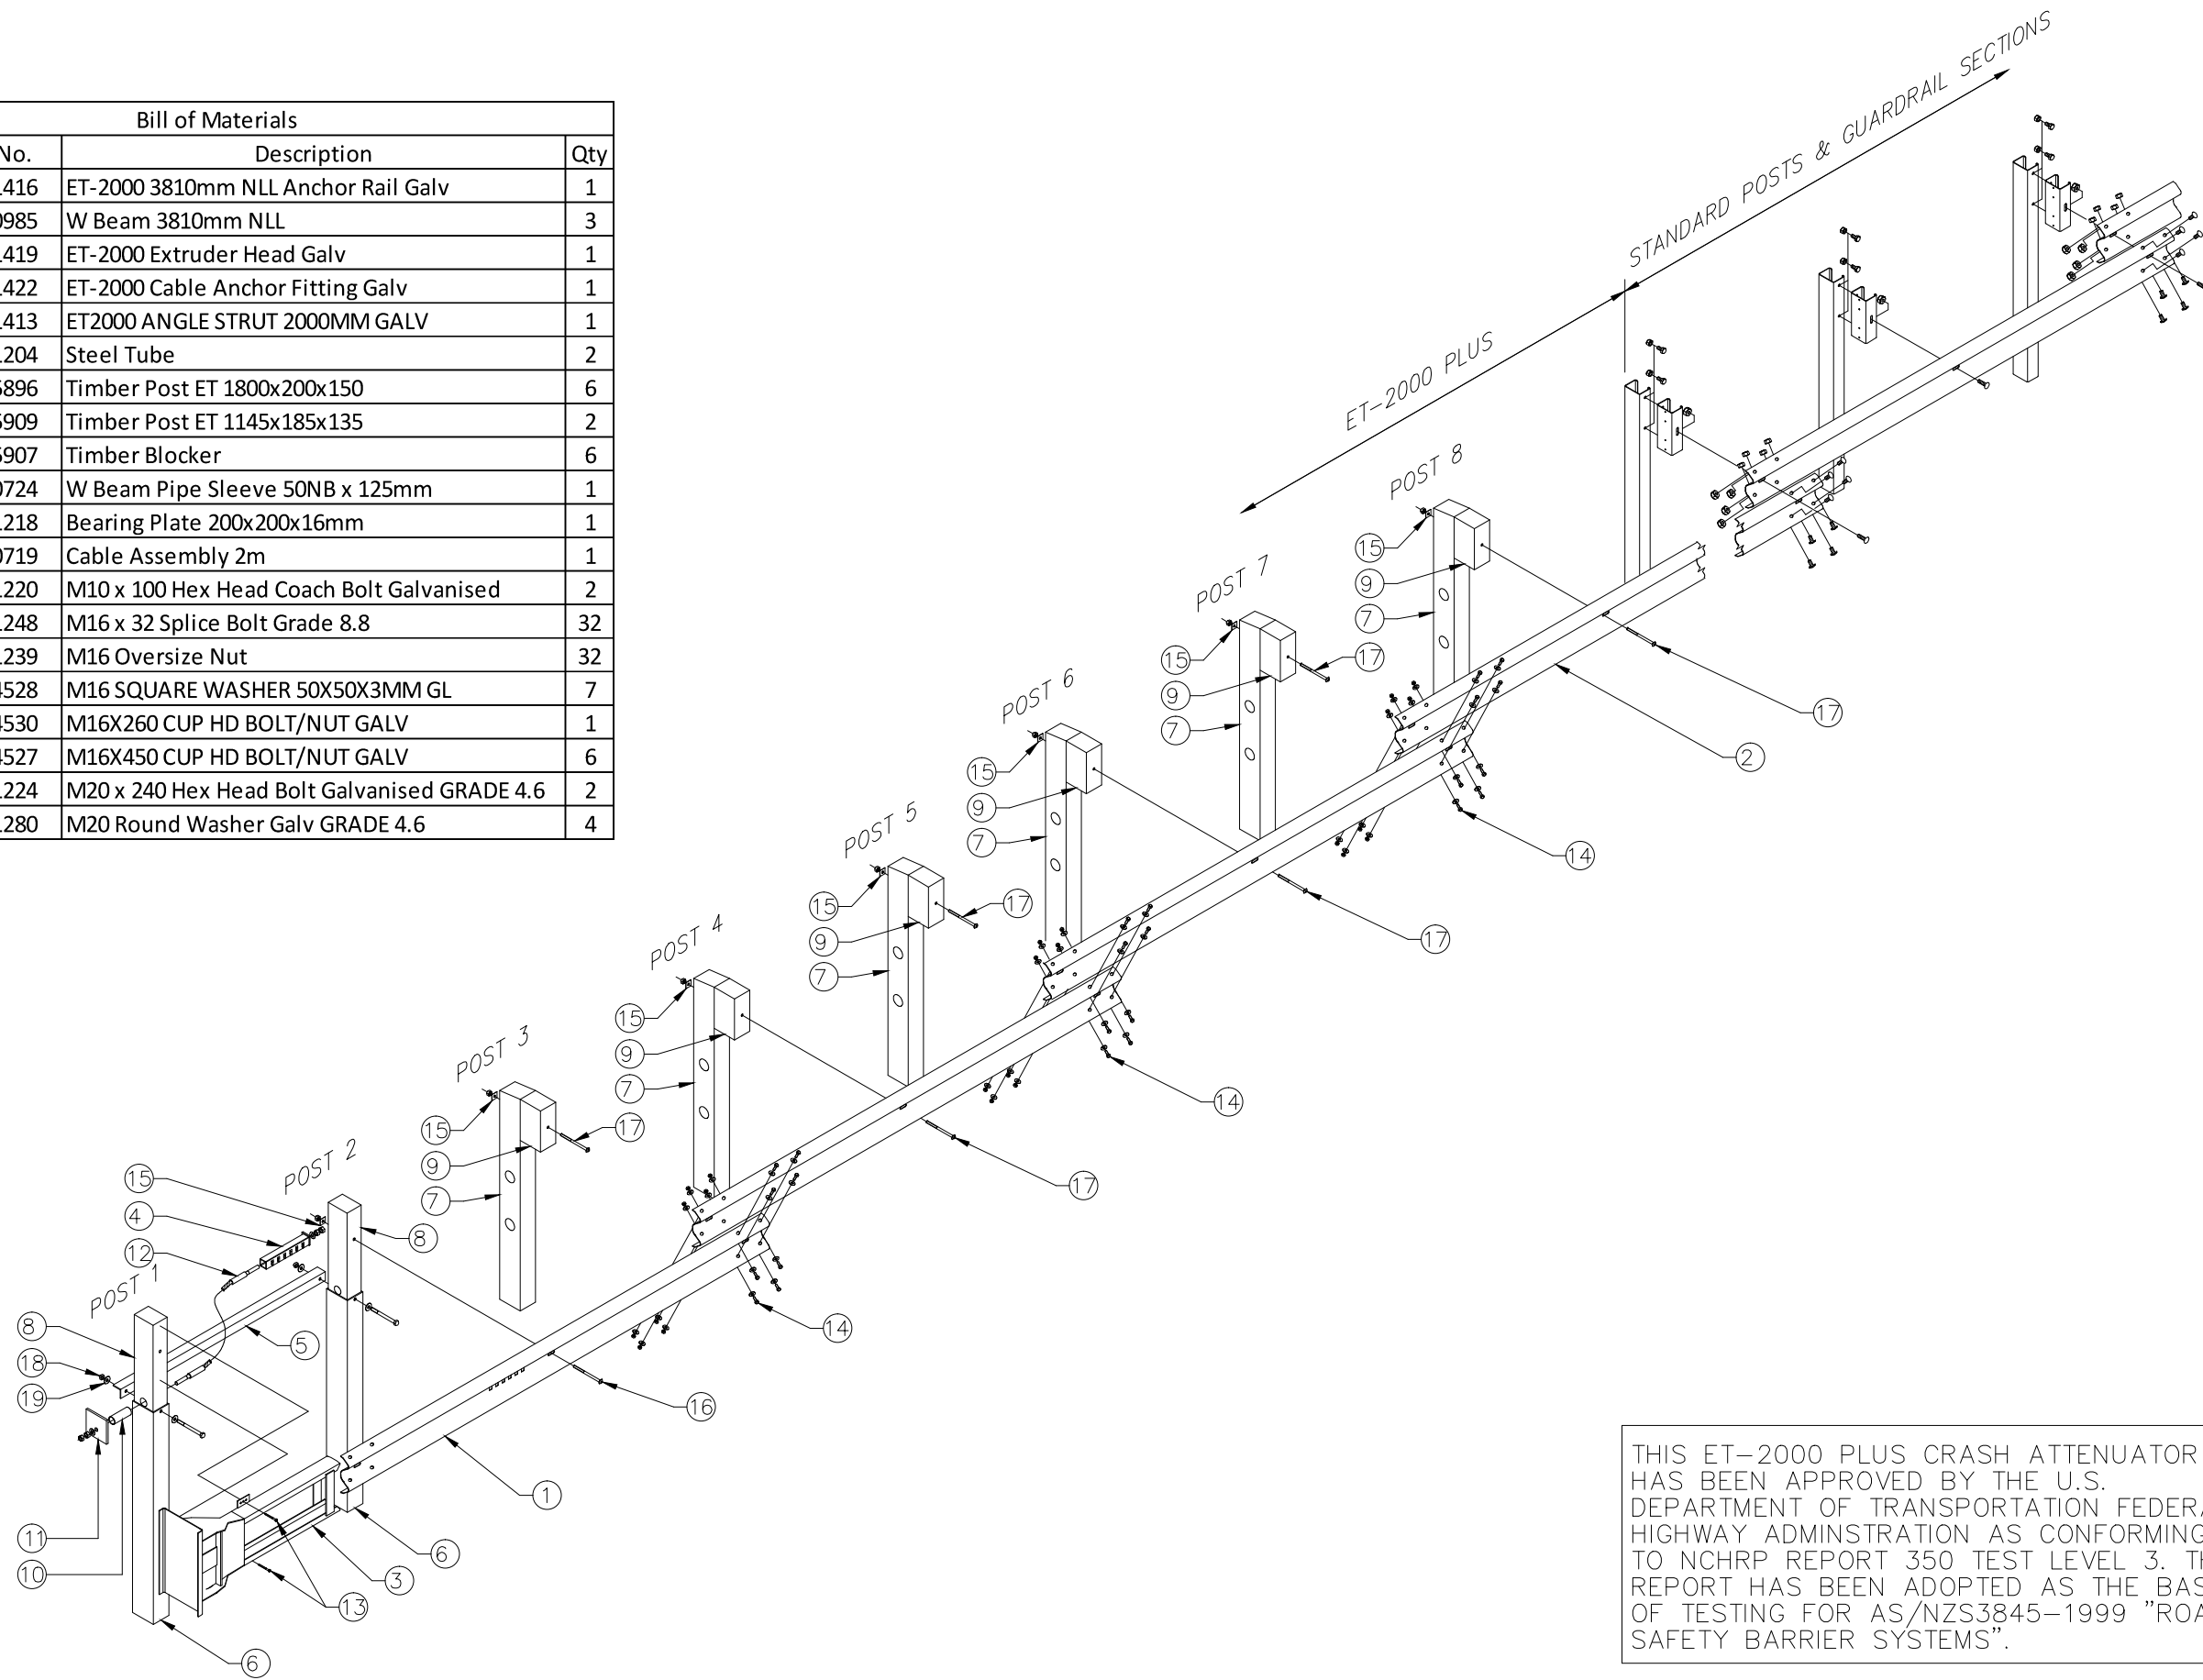

THIS ET-2000 PLUS CRASH ATTENUATOR HAS BEEN APPROVED BY THE U.S. DEPARTMENT OF TRANSPORTATION FEDERAL HIGHWAY ADMINISTRATION AS CONFORMING TO NCHRP REPORT 350 TEST LEVEL 3. THIS REPORT HAS BEEN ADOPTED AS THE BASIS OF TESTING FOR AS/NZS3845-1999 "ROAD SAFETY BARRIER SYSTEMS".

| REV | DATE | DESCRIPTION | DRAWN | CHECKED | APPROVED |
|-----|----------|---|-------|---------|----------|
| 2 | 18-04-16 | BORDER CHANGE, BOM PART NUMBERS UPDATED | MC | LG | |
| 1 | 19-08-02 | PROJECT TITLE AMENDED | BF | PP | |

| REFERENCES | DRAWING NUMBER | REFERENCE DRAWINGS |
|------------|----------------|--------------------|
| | | |
| | | |
| | | |

| NAME | DATE |
|----------------------------|----------|
| DRAWN BF | 18-03-02 |
| CHECKED PP | 18-03-02 |
| APPROVED | |
| SCALE N.T.S. @ A3 | |
| ISSUE FOR INFORMATION ONLY | |

INGAL CIVIL PRODUCTS
A valmont COMPANY

DRAWING AND CONTENTS ARE COPYRIGHT TO INGAL CIVIL PRODUCTS AND CAN ONLY BE USED WITH PRIOR WRITTEN CONSENT FROM INGAL CIVIL PRODUCTS

57-65 AIRDS ROAD MINTO, N.S.W 2566 PH. +61 2 9827 3333 www.ingalcivil.com.au

| PROJECT | TITLE |
|---------|--|
| | ET2000 PLUS TL3 TIMBER POST SYSTEM ISOMETRIC ASSEMBLY DRAWING - EXPLODED |

| INGAL CIVIL PRODUCTS PART No. | DRAWING No. |
|-------------------------------|-------------|
| CAB-STD-051 | CAB-STD-051 |