


PLAN
SCALE

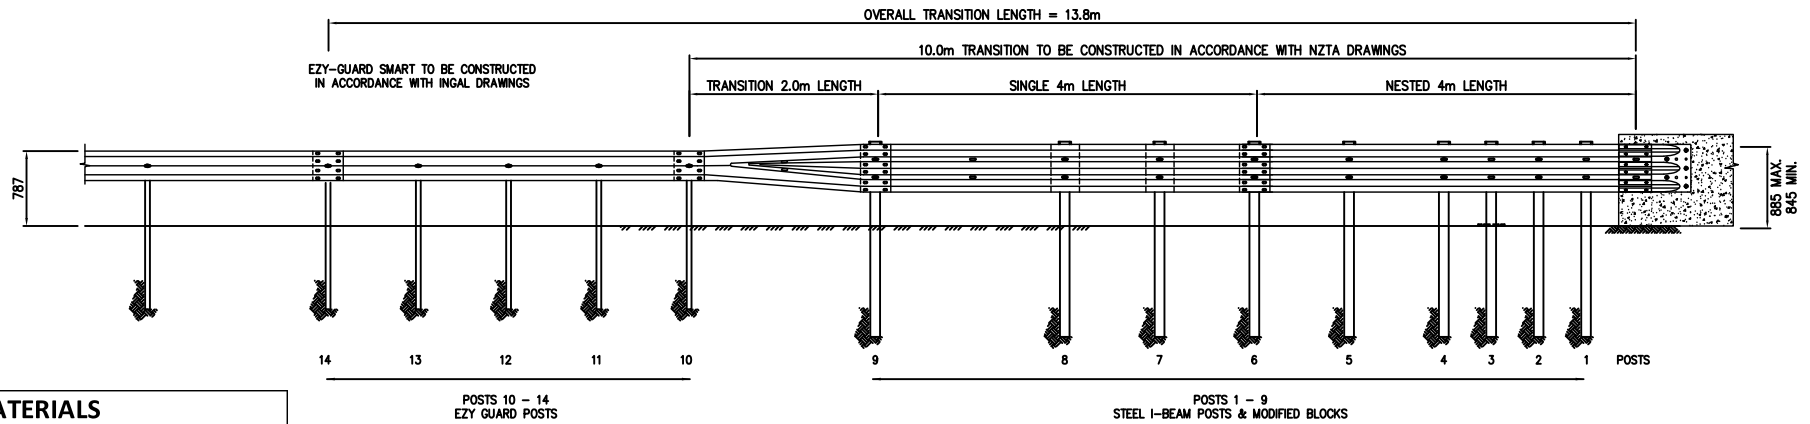

BILL OF MATERIALS

PART NO	DESCRIPTION	QTY
10004016	THRIEBEAM STEEL POSTS	9
10004017	MODIFIED STEEL BLOCKS - THRIEBEAM	9
10001346	M16 X 50 MM HEX HEAD BOLT AND NUT	19
10001255	M16 X GALV SPRING WASHER	19
10000853	4.00M X 2.7 MM APPROACH THRIEBEAM RAIL	3
10000871	STIFFENER 300 MM THRIEBEAM RAIL	2
10000869	2M TRANSITION THRIEBEAM	1
10001233	M16 X 50 MM POST BOLTS	10
10001248	M16 X 32 MM SPLICE BOLTS	24
10001239	M16 OVERSIZE NUTS	34
10004528	M16 - 50 X 50 MM SQUARE FLAT WASHER	10

REVISIONS

REV	DATE	DESCRIPTION	DRAWN	CHECKED	APPROVED
D	18/08/2015	BOM ADDED	MC	LG	LG
C	08/02/2015	SMART > 4	LG	SE	LG
B	09/10/2012	ISSUED FOR INFORMATION	DM	TC	
A	18/12/2011	ISSUED FOR INFORMATION	DJB	TC	

REFERENCES

DRAWING NUMBER	REFERENCE DRAWINGS

NAME	DATE
DRAWN: AUSTEC	16/12/2011
CHECKED: TC	
APPROVED:	
SCALE: NTS	
SIZE: A1	

INGAL CIVIL PRODUCTS
57-65 AIRDS ROAD
MINTO, N.S.W
AUSTRALIA 2566
PH. +61 2 9827 3333
FAX +61 2 9827 3300
www.ingalcivil.com.au

DRAWING AND CONTENTS ARE COPYRIGHT TO INGAL CIVIL PRODUCTS AND CAN ONLY BE USED WITH PRIOR WRITTEN CONSENT FROM INGAL CIVIL PRODUCTS

PROJECT	TITLE
EZY-GUARD	CONNECTION TO NZTA TL4 10m TRANSITION

INGAL CIVIL PRODUCTS REFERENCE No.	DRAWING No.
	EZY-SM-025