






TO INSTALL TRANSITION PANELS
THE TRANSITION PANELS MUST BE PLACED BEHIND THE
FENDER PANELS OF THE TRACC SYSTEM TO INSURE
PROPER FUNCTION OF SYSTEM.

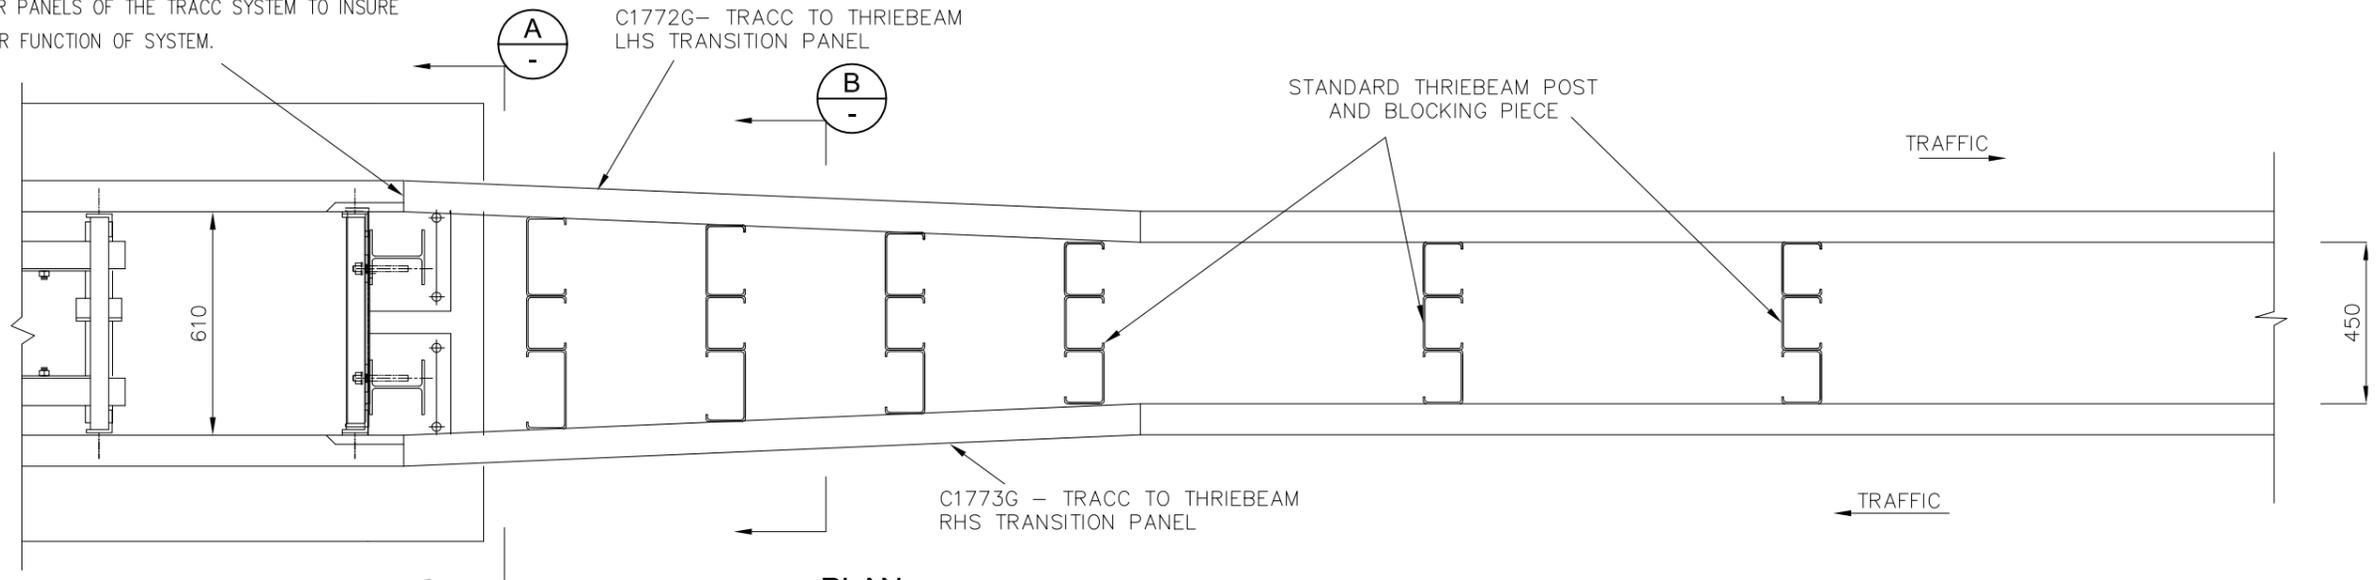

PLAN

500 500 500 500 1000 1000

REMOVE M16 x 50 SPLICE BOLT
SUPPLIED WITH TRACC UNIT & INSTALL
M16 x 65 CONNECTING BOLT
(2 POSITIONS THIS SIDE &
2 POSITIONS OPPOSITE SIDE)

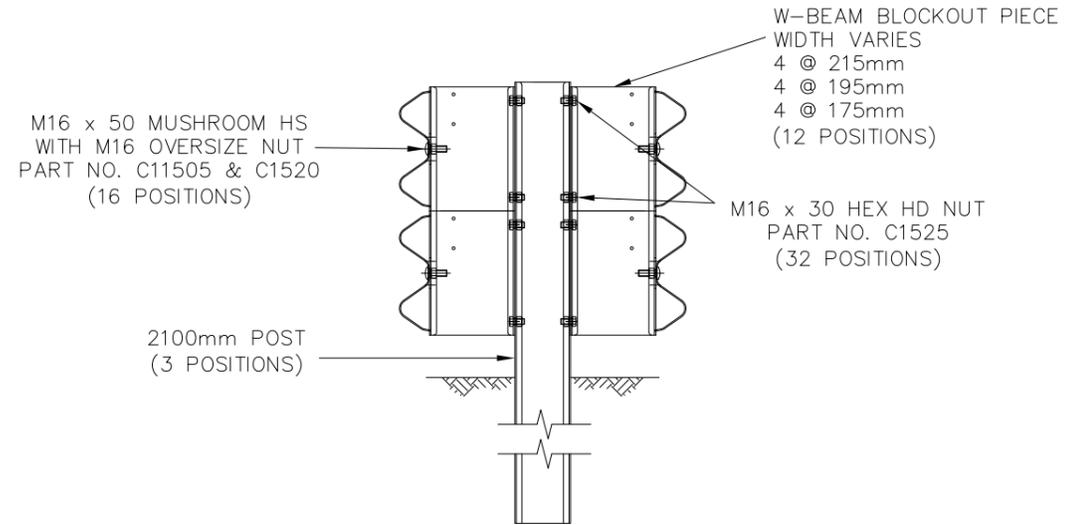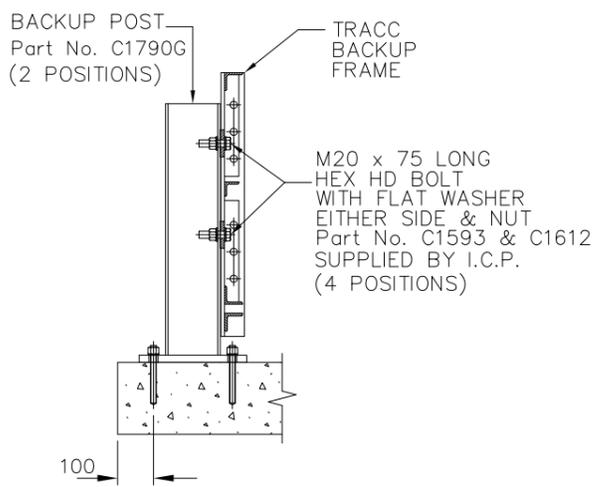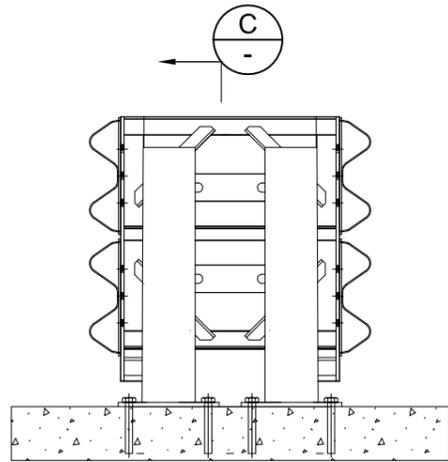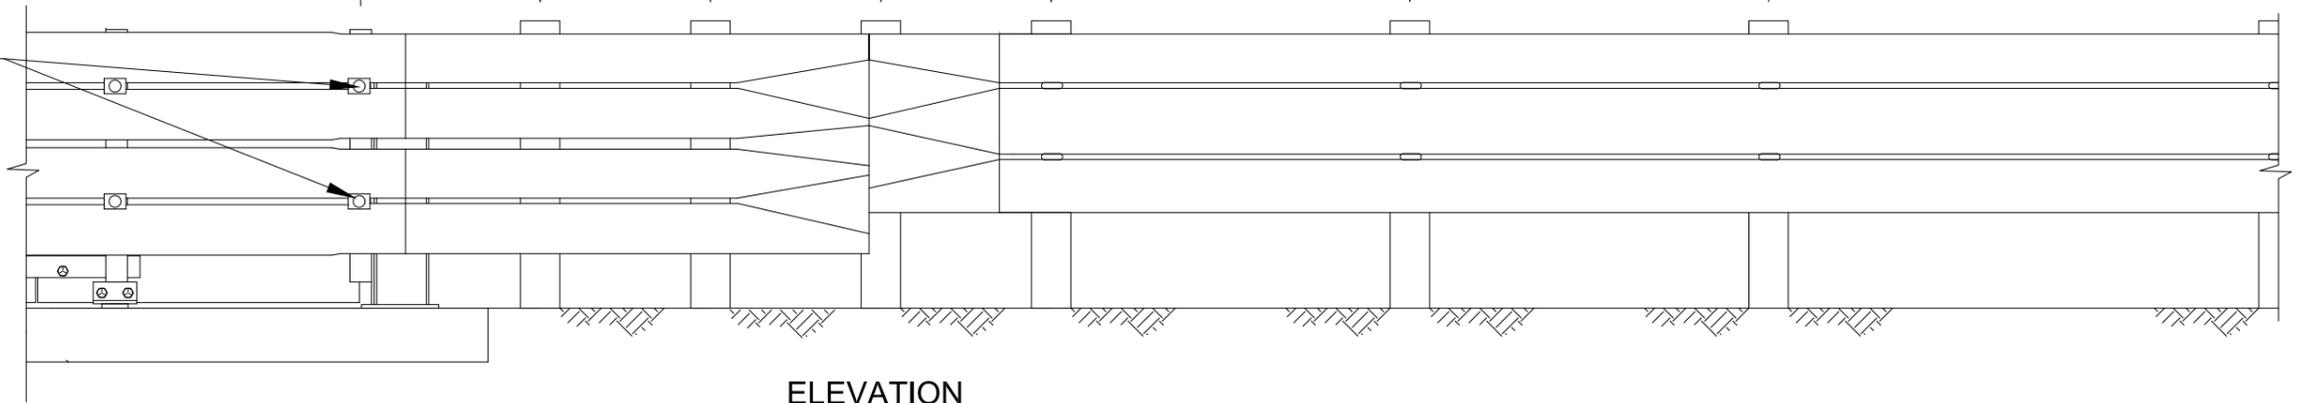

Rev.	Description	Chkd	Date
1	NOTE CORRECTION - 175mm BLK	LG	06/01/15
0	INITIAL ISSUE	M.S	03/08/09



INGAL Civil Products

57-65 Airds Road, Minto, NSW, 2566 Australia
Telephone 61-2-9827 3333, Facsimile 61-2-9827 3300, Internet www.ingalcivil.com.au
c Industrial Galvanizers Corporation Pty Ltd ACN 000 545 415 (2005)
This drawing is the subject of COPYRIGHT. No part of it may be used, reproduced
or copied by any means or in any form without the prior permission of the owner.

PROJECT	TRACC TRANSITION TO THRIEBEAM ASSEMBLY
TITLE	GENERAL ARRANGEMENT

DATE	03/08/09	INGAL CIVIL PRODUCTS REFERENCE No.
DRAWN	MS	
DESIGNED	ICP	DRAWING No. CAB-STD-091 REV.1
CHECKED	T.C.	
MATERIAL AS SHOWN		
FINISH	AS SHOWN	
SCALE	N.T.S	