


**ELEVATION**

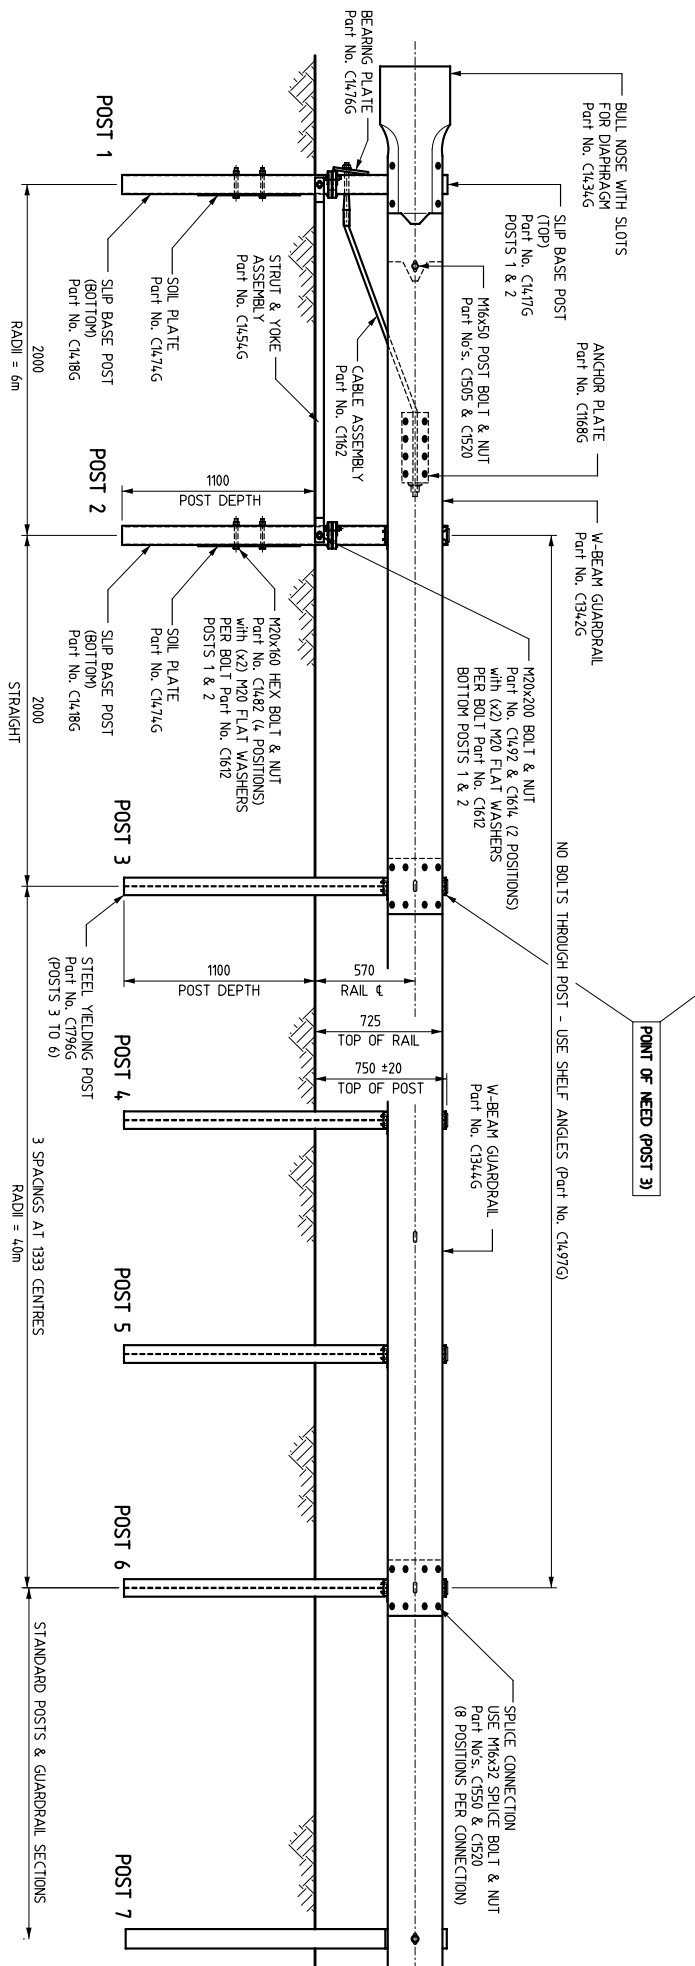

Rev	INITIAL ISSUE	Description	Qtd	Date
0				

**INGAL CIVIL PRODUCTS**

127-141 Bain Road Kirrawee NSW 2232 Australia  
Telephone 01-2-9710 5585 Facsimile 01-2-9842 3807 Internet www.ingalcivil.com.au

This drawing is the intellectual property of INGAL CIVIL PRODUCTS. No part of it may be reproduced or copied by any means or in any form without the prior permission of the owner.

NSW  ACT  QLD  NT  VIC  TAS  WA  SA  SNG  HK

**PROJECT QLD. DMR - MELT TERMINAL STEEL YIELDING TERMINAL POST SYSTEM WITH INGAL BLOCK GENERAL ARRANGEMENT**

TITLE

**DATE 5/4/06**

DRAWN: B.FREEMAN  
DESIGNED: QLD. DMR  
CHECKED: \_\_\_\_\_  
MATERIAL: AS SHOWN  
FINISH: HD.GALV.  
SCALE: N.T.S.

INGAL CIVIL PRODUCTS  
REFERENCE NO.: \_\_\_\_\_  
DRAWING NO.: CAB-STD-74  
REV: 0