


PLAN

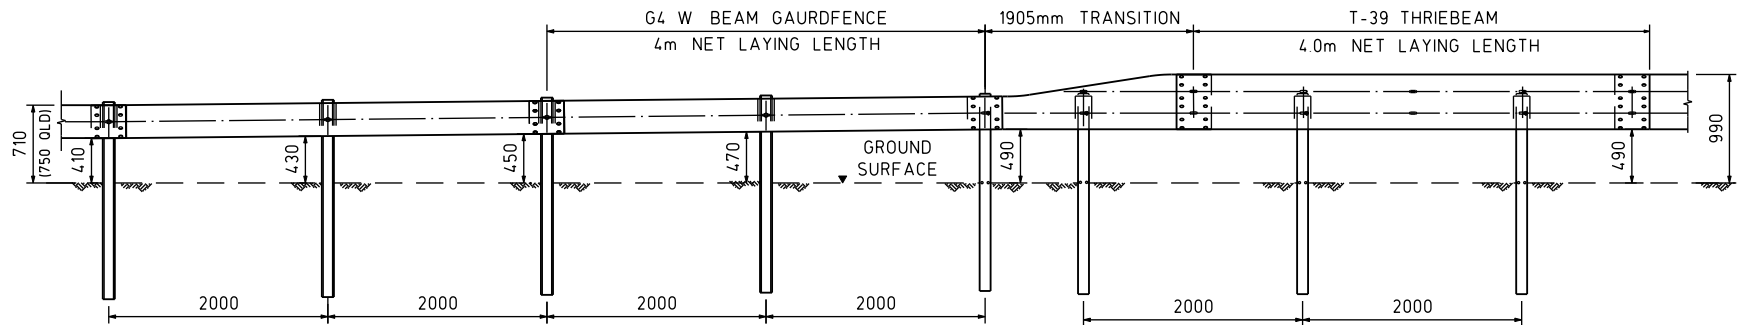

ELEVATION

CAD FILE - DEV060406.DGN 09/10/07

ISSUE	Description	Chkd	Date
2	TRANSITION LENGTH MODIFIED	A J P	09/10/07
1	INITIAL ISSUE	A J P	29/9/06

INGAL Civil Products

127-141 Bath Road, Kirrawee, NSW, 2232 Australia
 Telephone 61-2-9710 5555, Facsimile 61-2-9542 3667, Internet www.ingalcivil.com.au
 © Industrial Galvanizers Corporation Pty Ltd ACN 000 545 415 (2003)
 This drawing is the subject of COPYRIGHT. No part of it may be used, reproduced or copied by any means or in any form without the prior permission of the owner.

PROJECT THRIEBEAM BARRIER SYSTEM
T-39 TRANSITION TO G4 W BEAM

TITLE GENERAL ARRANGEMENT

DATE	29/9/06	INGAL CIVIL PRODUCTS
DRAWN	A PURDON	DRAWING No.
DESIGNED	TRINITY IND	DEV-06-04-06
CHECKED	T C	ISSUE No.
MATERIAL	AS SHOWN	2
FINISH	AS SPECIFIED	
SCALE	150 AT A3	