


PLAN

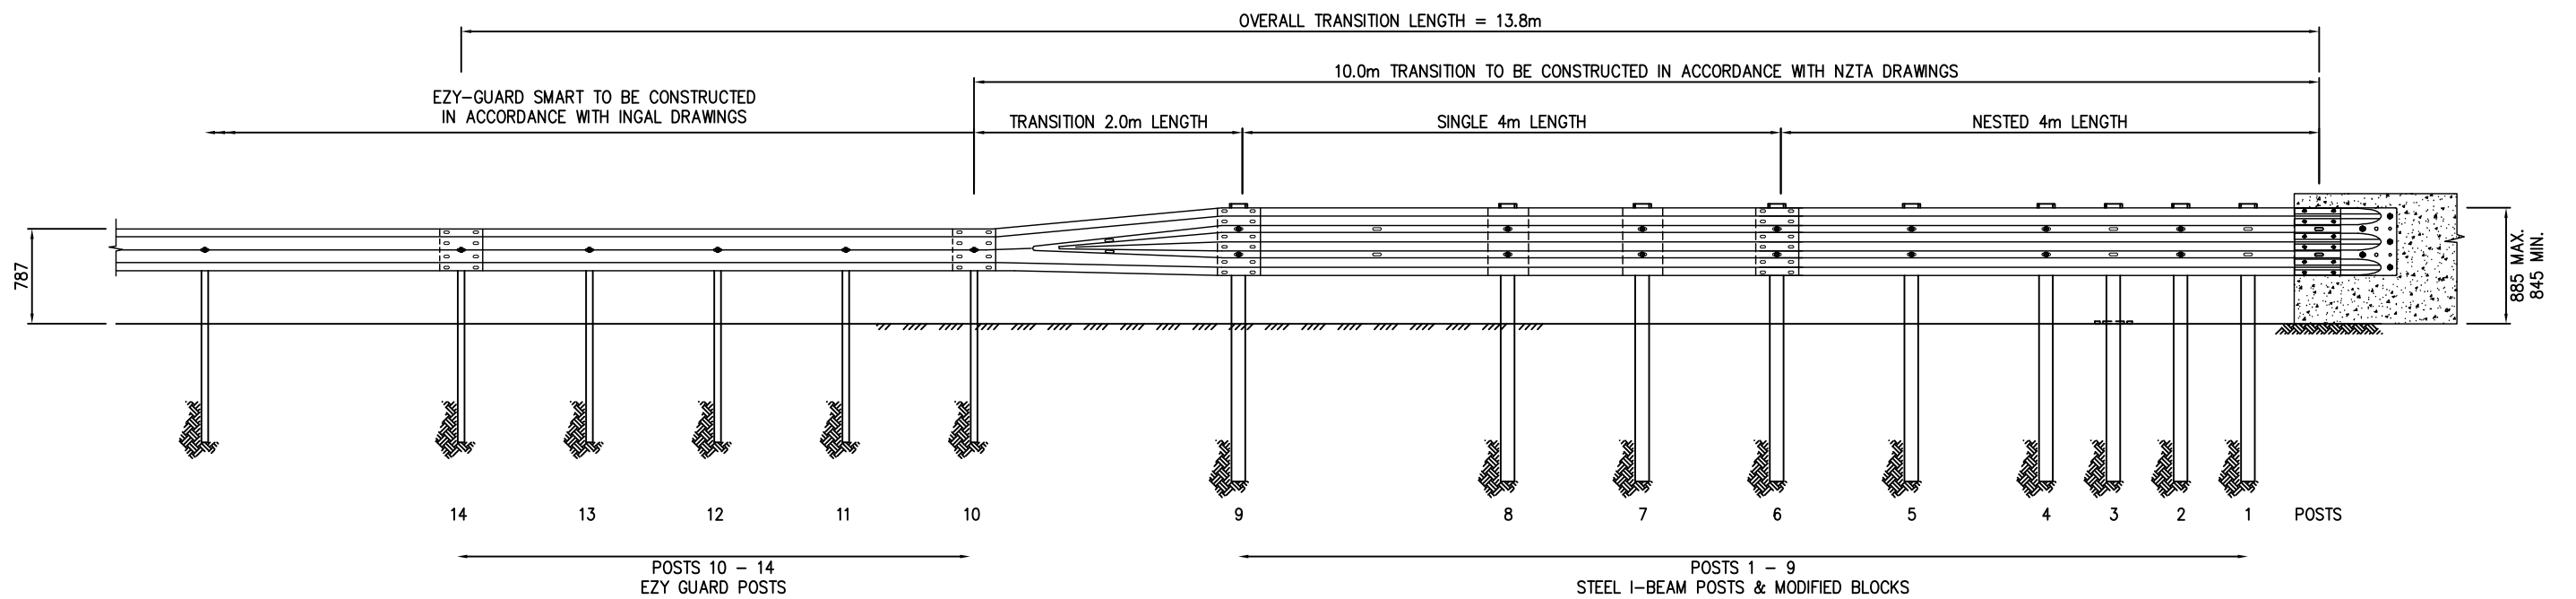

ELEVATION

REV	DATE	DESCRIPTION	DRAWN	CHECKED	APPROVED
C	09/02/2015	SMART > 4	LG	SE	LG
B	9/10/12	ISSUED FOR INFORMATION	DM	TC	
A	16/12/11	ISSUED FOR INFORMATION	DJB	TC	

DRAWING NUMBER	REFERENCE DRAWINGS

NAME	DATE
DRAWN AUSTEC	16/12/2011
CHECKED TC	
APPROVED	
SCALE NTS	
SIZE A1	

INGAL CIVIL PRODUCTS
 57-65 AIRDS ROAD
 MINTO, N.S.W
 AUSTRALIA 2566
 PH. +61 2 9827 3333
 FAX +61 2 9827 3300
 www.ingalcivil.com.au

INGAL CIVIL PRODUCTS
 PRODUCT
 MADE IN AUSTRALIA

DRAWING AND CONTENTS ARE COPYRIGHT TO
 INGAL CIVIL PRODUCTS AND CAN ONLY BE USED
 WITH PRIOR WRITTEN CONSENT FROM INGAL CIVIL
 PRODUCTS

PROJECT EZY-GUARD	INGAL CIVIL PRODUCTS REFERENCE No.
TITLE CONNECTION TO NZTA TL4 TRANSITION	DRAWING No. EZY-SM-025