


TO NEST WITH W-BEAM
REFER DRG. No.GR-STD-11.

END VIEW

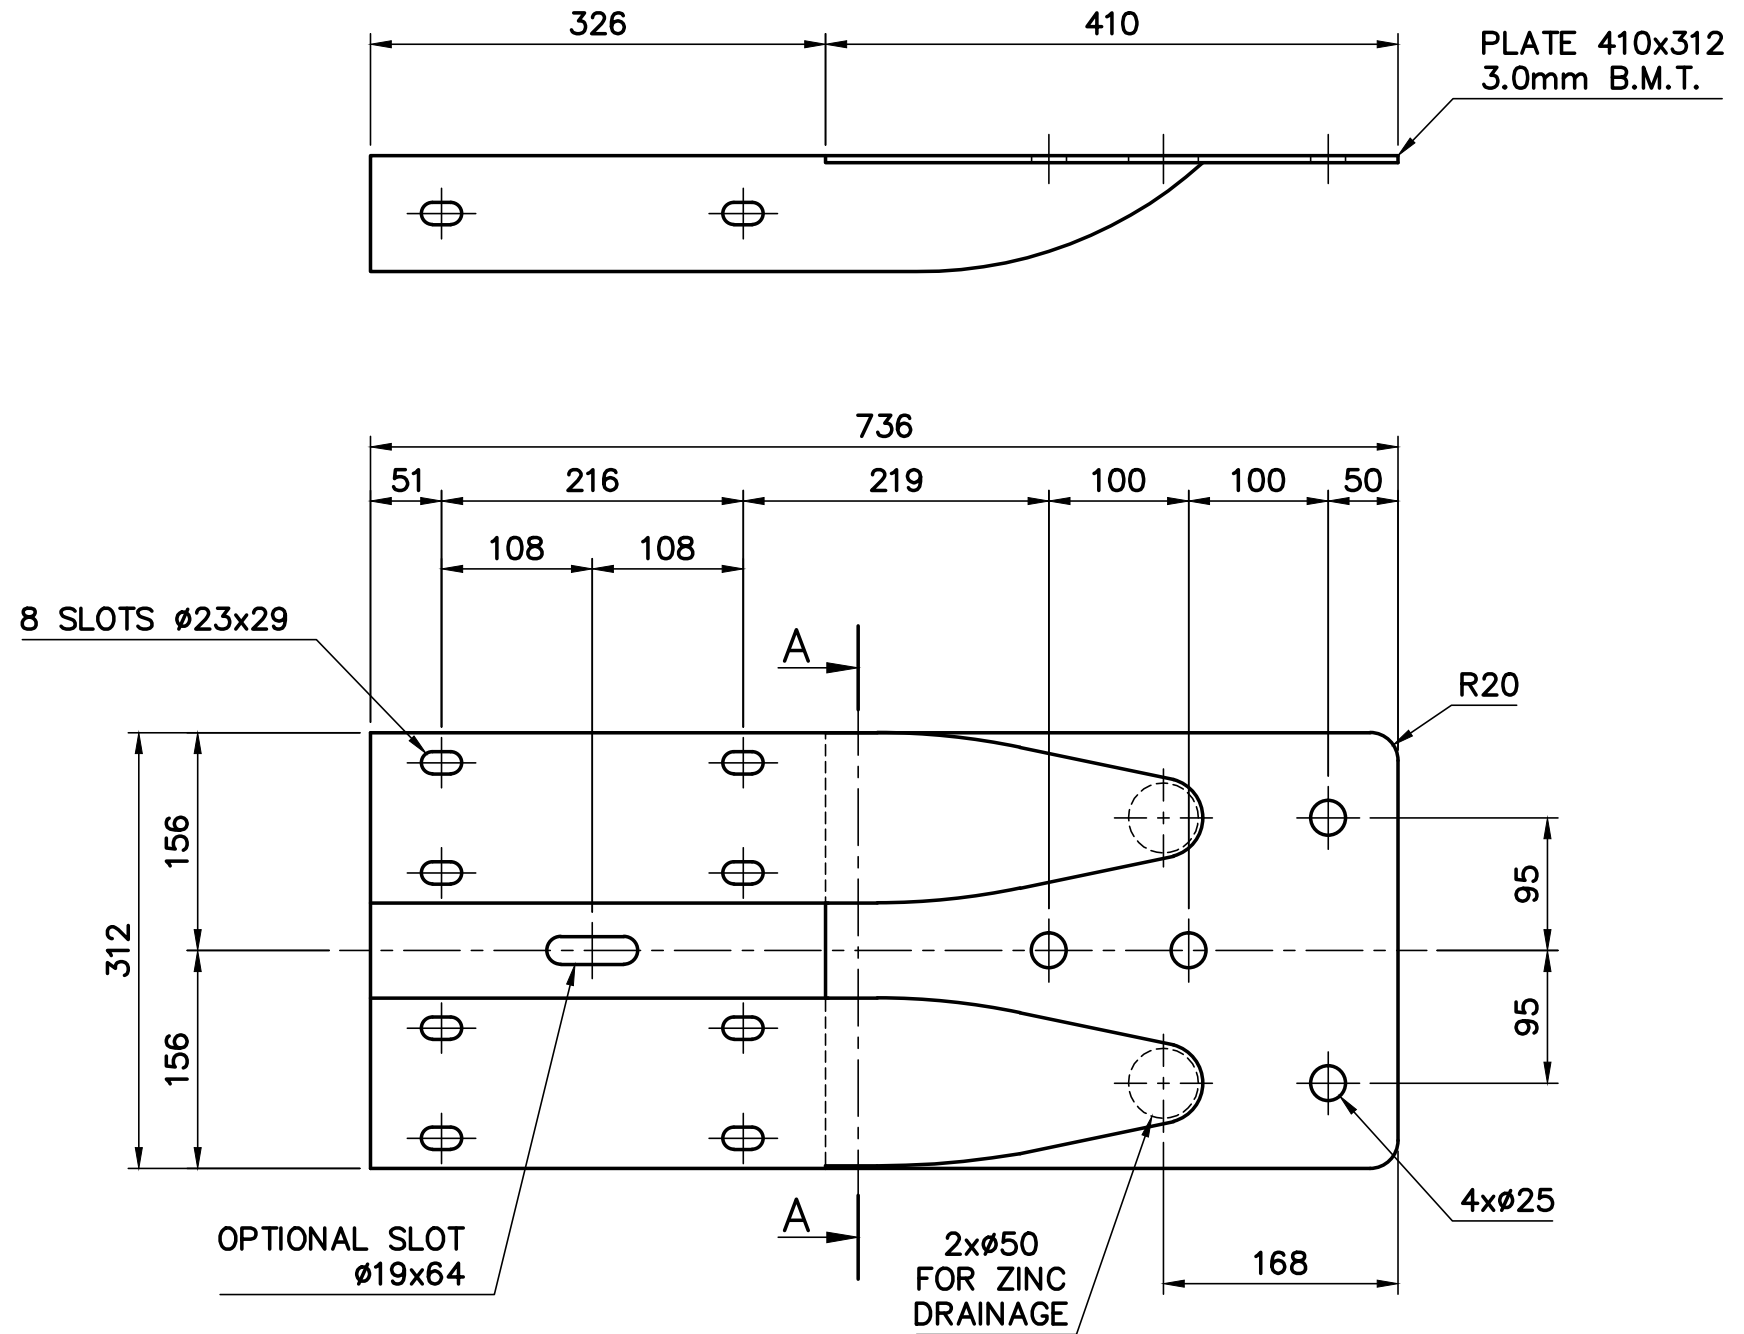

DIMENSIONAL TOLERANCES NOT SHOWN
OR IMPLIED ARE INTENDED TO BE THOSE
CONSISTENT WITH THE PROPER FUNCTIONING
OF THE PART, INCLUDING ITS APPEARANCE,
AND ACCEPTED MANUFACTURING PRACTICES.

- NOTES:
1. MATERIAL= G350 (AS1594)
 2. FINISH= H.D.GALV. (AS/NZS 4680)
 3. CONNECTOR TO BE SATAMPRD - 350/3.0 BMT
 4. WELD IN ACCORDANCE WITH AS1554

REV	DATE	DESCRIPTION	DRAWN	CHECKED	APPROVED	DRAWING NUMBER	REFERENCE DRAWINGS	NAME	DATE	INGAL CIVIL PRODUCTS 57-65 AIRDS ROAD MINTO, N.S.W AUSTRALIA 2566 PH. +61 2 9827 3333 FAX +61 2 9827 3300 www.ingalcivil.com.au	PROJECT	PART No. 10000489
5	15/11/12	NEW DRAWING TEMPLATE; DWG. SIZE WAS A4	D.K	M.K				DRAWN	S.J.W.	07/04/92		
4		BORDER CHANGED						CHECKED	W.S.-B.	07/04/92		
3	16/10/98	DIMENSIONS CHANGED		P.P.				APPROVED				
1	29/06/95	INITIAL ISSUE	W.S.-B	I.R.				SCALE	NTS		TITLE FLEX-BEAM GUARDRAIL W-BEAM TERMINAL CONNECTOR	DRAWING No. C1062G
								SIZE	A3			