
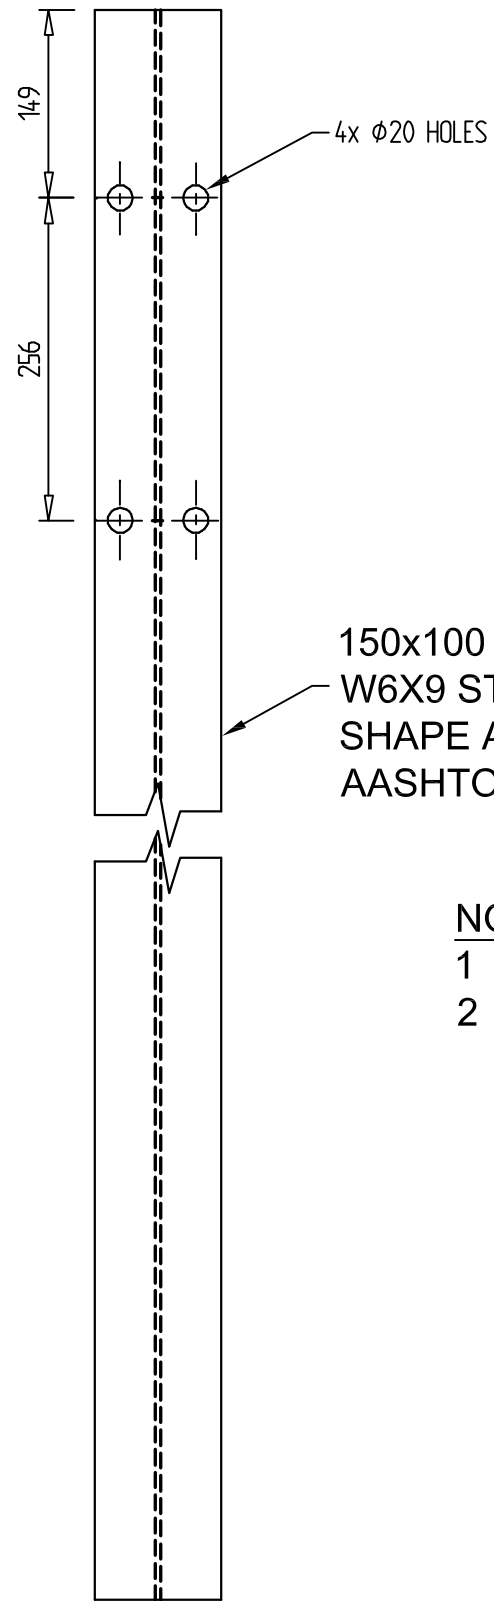


PLAN

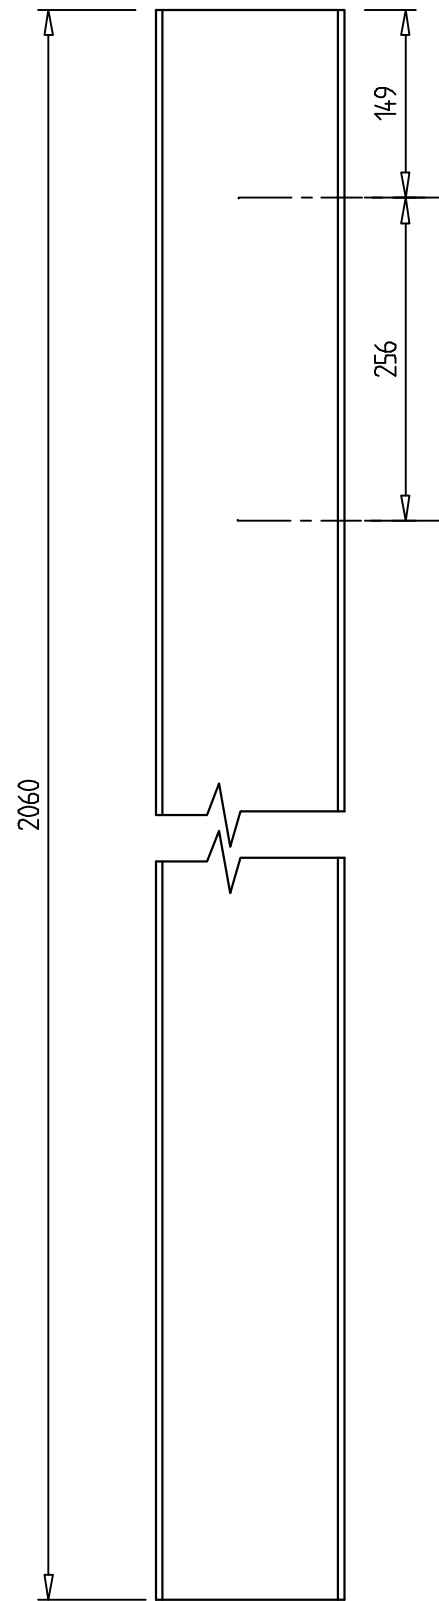

NOTES

- 1 GRADE 250 STEEL
- 2 BLACK WEIGHT 25kg
GAL WEIGHT 26 kg

REV	DATE	DESCRIPTION	DRAWN	CHECKED	APPROVED
0					

DRAWING NUMBER	REFERENCE DRAWINGS

NAME	DATE
DRAWN LG	23-05-2014
CHECKED SE	23-05-2014
APPROVED LG	23-05-2014
SCALE N.T.S. @ A3	
ISSUE FOR INFORMATION ONLY	

INGAL CIVIL PRODUCTS
57-65 AIRDS ROAD
MINTO, N.S.W
AUSTRALIA 2566
PH. +61 2 9827 3333
FAX +61 2 9827 3300
www.ingalcivil.com.au

DRAWING AND CONTENTS ARE COPYRIGHT TO
INGAL CIVIL PRODUCTS AND CAN ONLY BE USED
WITH PRIOR WRITTEN CONSENT FROM INGAL CIVIL
PRODUCTS

PROJECT	
TITLE	NZTA THRIE-BEAM 2060 I-BEAM POST

INGAL CIVIL PRODUCTS PART No.	10004016
DRAWING No.	10004016