
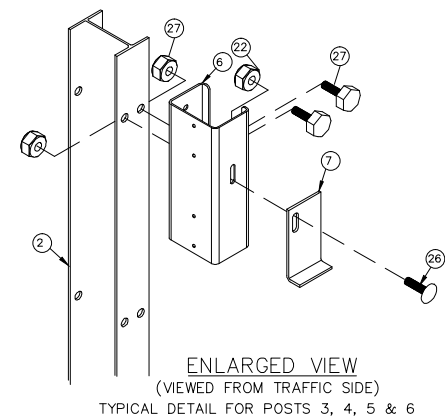


CAD FILE - CAB-STD-081.DWG 13/08/09

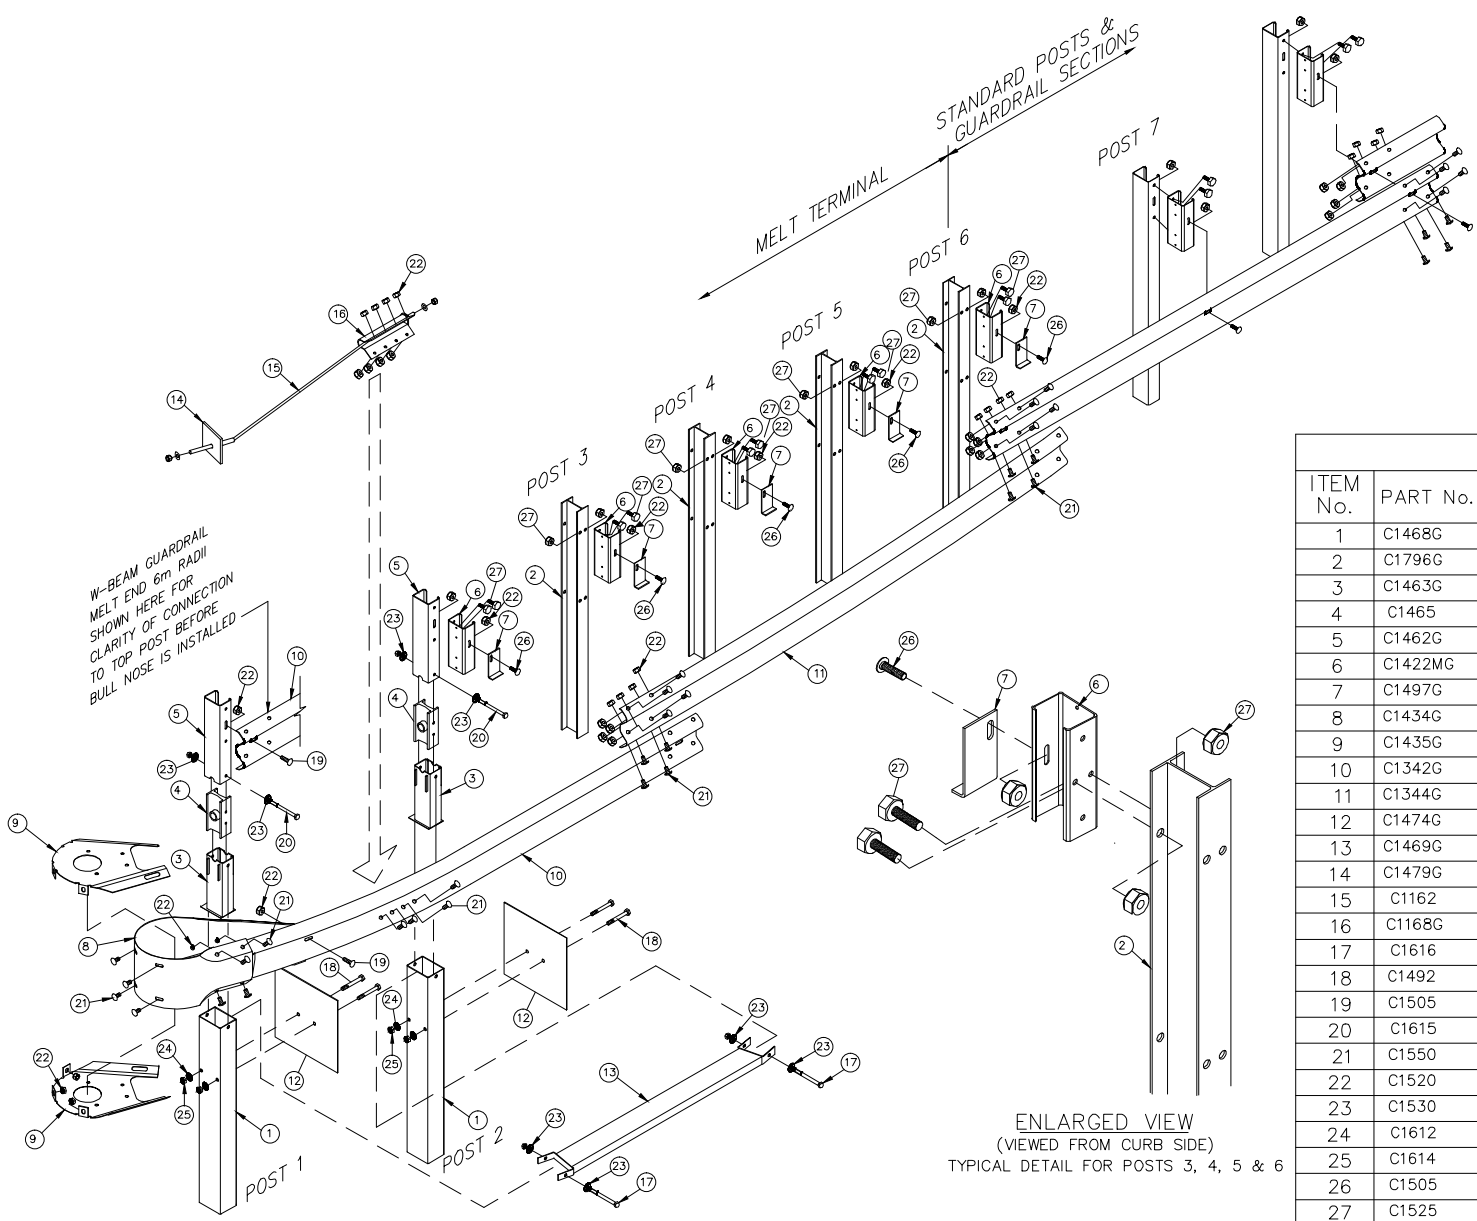

BILL OF MATERIALS			
ITEM No.	PART No.	DESCRIPTION	QTY
1	C1468G	STEEL TUBE	2
2	C1796G	STEEL YIELDING POST	4
3	C1463G	STEEL TUBE INSERT	2
4	C1465	NOKOUT	2
5	C1462G	TOP POST 1 & 2	2
6	C1422MG	'C' BLOCKING PIECE	5
7	C1497G	SHELF ANGLE	5
8	C1434G	BULL NOSE	1
9	C1435G	DIAPHRAGM PLATE	2
10	C1342G	W-BEAM GUARDRAIL MELT END 6m RADII	1
11	C1344G	W-BEAM GUARDRAIL 40m RADII	1
12	C1474G	SOIL PLATE	2
13	C1469G	STRUT & YOKE ASSEMBLY	1
14	C1479G	BEARING PLATE	1
15	C1162	CABLE ASSEMBLY	1
16	C1168G	ANCHOR PLATE	1
17	C1616	M16 x 240LG BOLT & NUT - HEX HD	2
18	C1492	M20 x 200LG BOLT - HEX HD	4
19	C1505	M16 x 50LG POST BOLT - MUSHROOM HD	2
20	C1615	M16 x 180LG BOLT & NUT - HEX HD	2
21	C1550	M16 x 32LG SPlice BOLT - MUSHROOM HD	34
22	C1520	M16 OVERSIZE NUT	41
23	C1530	M16 ROUND WASHER	8
24	C1612	M20 ROUND WASHER	4
25	C1614	M20 STANDARD NUT	4
26	C1505	M16 x 50LG POST BOLT - MUSHROOM HD	5
27	C1525	M16 X 30LG HEX HD BOLT/NUT	10

Rev	Initial Issue	Description	MS	13/08/09	Chkd	Date
0	INITIAL ISSUE		MS	13/08/09		

INGAL Civil Products
 57-65 Airds Road, Minto, NSW, 2566 Australia
 Telephone 61-2-9827 3333, Facsimile 61-2-9827 3300, Internet www.ingalcivil.com.au
 c Industrial Galvanizers Corporation Pty Ltd ACN 000 545 415 (2005)
 This drawing is the subject of COPYRIGHT. No part of it may be used, reproduced or copied by any means or in any form without the prior permission of the owner.

PROJECT S.A MELT TERMINAL
 STEEL YIELDING TERMINAL POST SYSTEM
 WITH STEEL BLOCK
 TITLE ISOMETRIC ASSEMBLY DETAILS

DATE 13/08/09	INGAL CIVIL PRODUCTS REFERENCE No.
DRAWN M.S.	
DESIGNED I.C.P.	DRAWING No. CAB-STD-081
CHECKED T.C	
MATERIAL AS SHOWN	
FINISH H.D GALV	REV.0
SCALE N.T.S (A3)	