
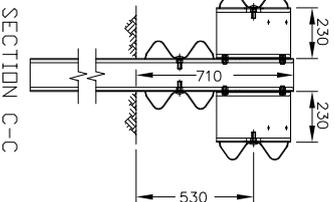
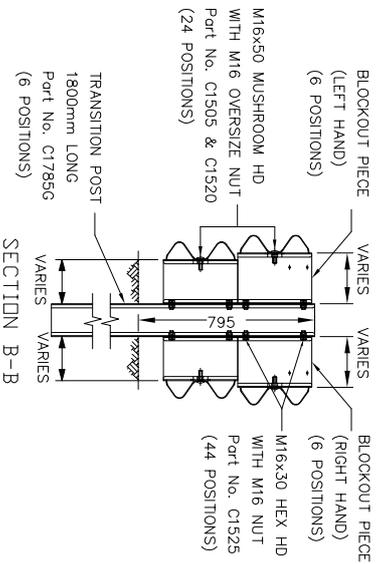
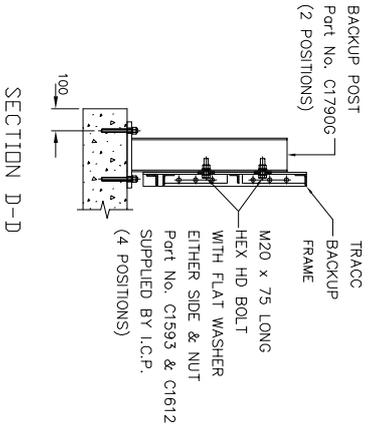
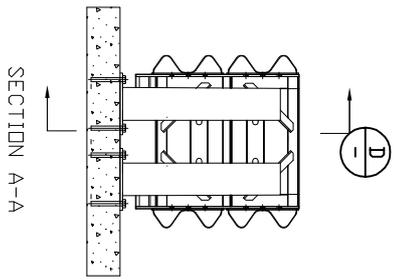


TO INSTALL TRANSITION PANELS
THE TRANSITION PANELS MUST BE PLACED BEHIND THE
FENDER PANELS OF THE TRACC SYSTEM TO INSURE
PROPER FUNCTION OF SYSTEM.

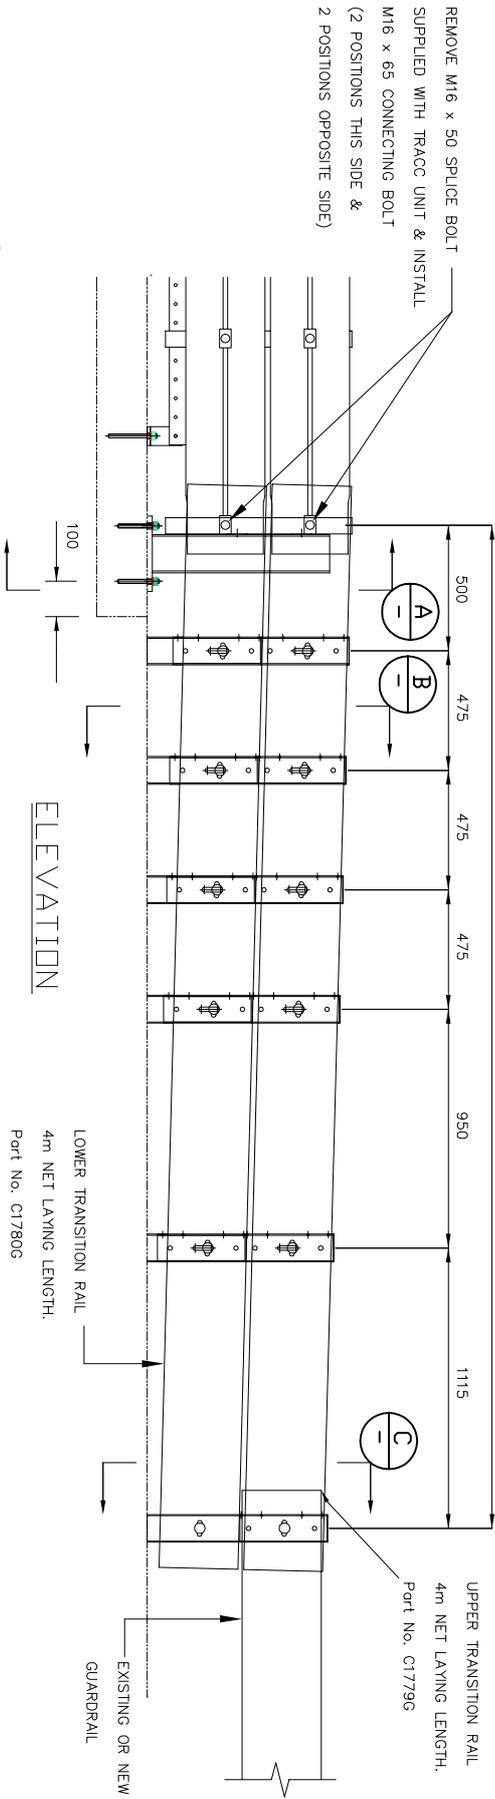

0	INITIAL ISSUE	W.S	03/08/09
Rev	Description	Chkd	Date

INGAL CIVIL PRODUCTS

57-45, Arde Road, Minto, NSW 2568, Australia.
Telephone 61-2-9827 3333, Facsimile 61-2-9827 3300, Internet www.ingalcivil.com.au
c Industrial Galvanizers Corporation Pty Ltd ACN 000 545 415 (2005)
This drawing is the subject of COPYRIGHT. No part of it may be used, reproduced
or copied by any means or in any form without the prior permission of the owner.

PRODUCT	TRACC TRANSITION TO FLEXBEAM ASSEMBLY
TITLE	GENERAL ARRANGEMENT

DATE	03/08/09	INGAL CIVIL PRODUCTS
DRAWN	MS	REFERENCE No.
DESIGNED/CP		
CHECKED T.C.		
MATERIALS SHOWN		
FINISH AS SHOWN		
SCALE	N.T.S	DRAWING No.
		CAB-STD-092
		REV.0