


BILL OF MATERIALS		
ITEM No.	PART No.	DESCRIPTION
3	1001396	SYT POST - POST 4, 5, 6, 7 & 8 (1830mm LG)
8	10000985	W-BEAM RAIL 3.81m NIL
11	10001397	KING BLOCK (190mm WIDE)
12	10001300	5/8" x 10"LG. POST BOLT - MUSHROOM HD
13	10001298	5/8" FLAT WASHER
14	10001299	5/8" HEX NUT
15	10001248	M16 x 32LG. SPLICE BOLT - MUSHROOM HD
16	10001239	M16 OVERSIZED NUT

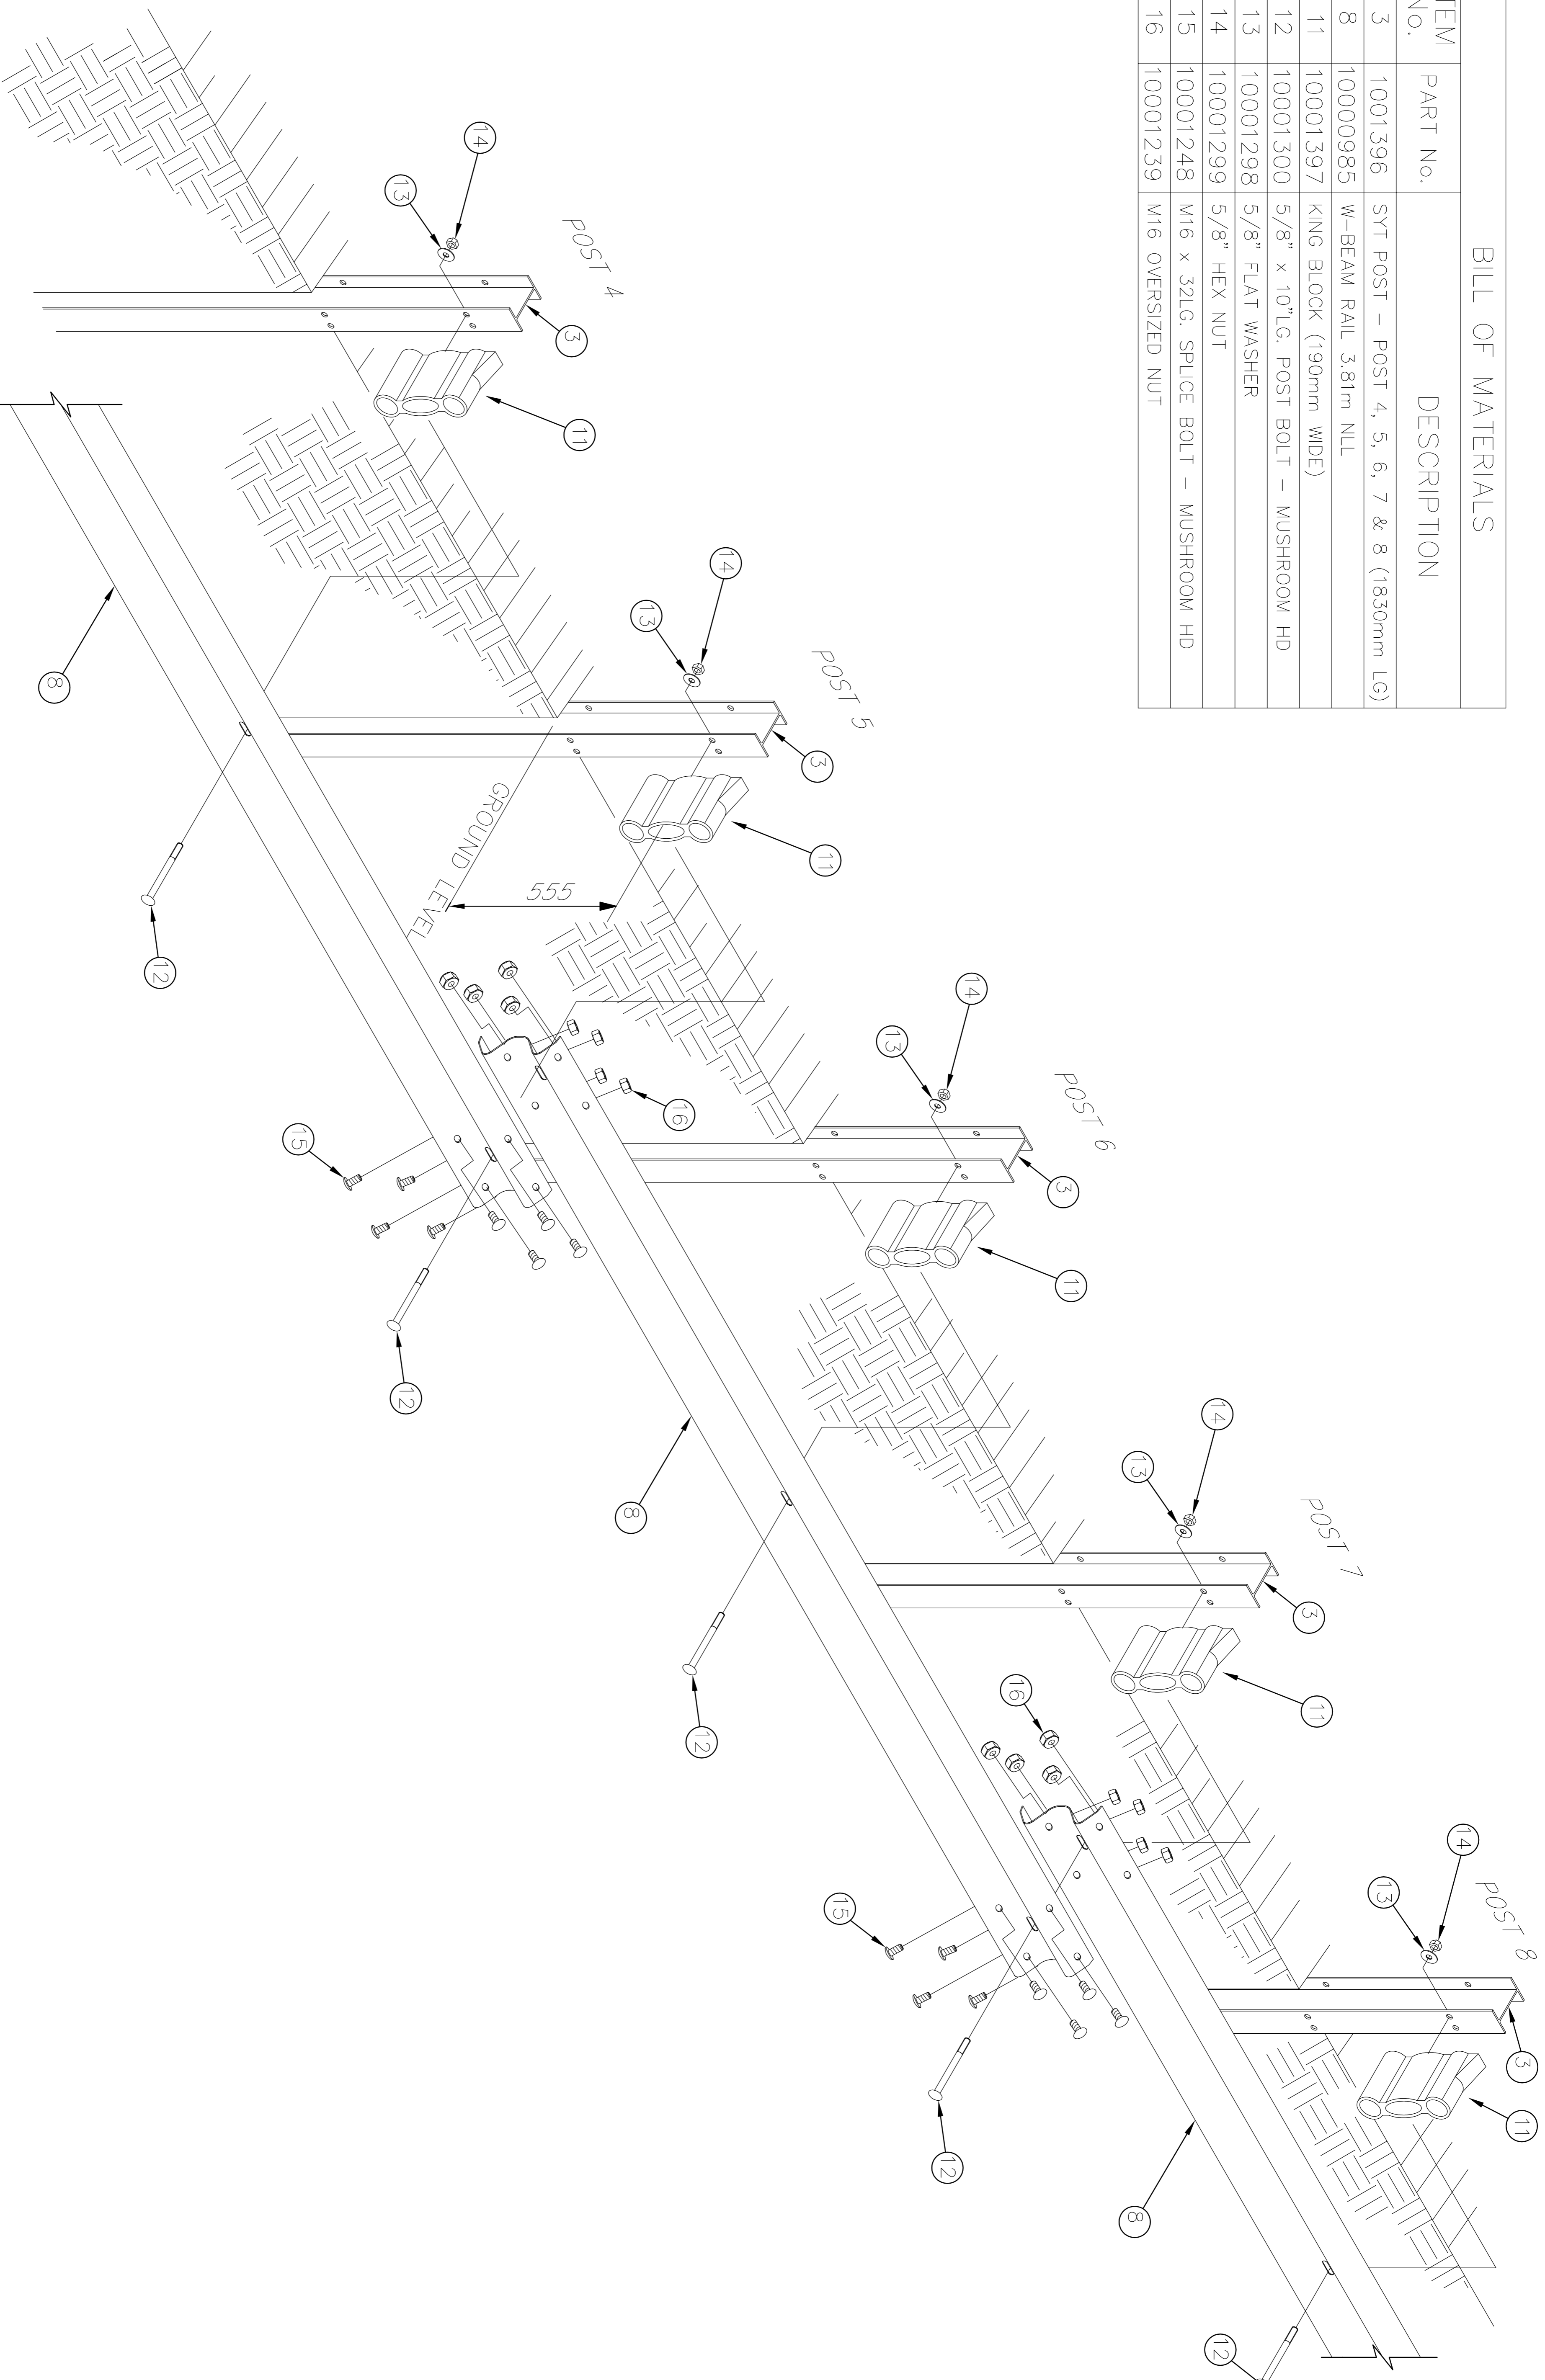

REVISIONS		REFERENCES		DRAWING NUMBER		REFERENCE DRAWINGS	
REV	DATE	DESCRIPTION	DRAWN	CHECKED	APPROVED	SIZE	A1
D	11/10/11	TITLE BLOCK UPDATED	DJB	TC	TC		
C	24/02/09	TITLE BLOCK UPDATED	MS	TC	TC		
B	19/05/04	ITEM 11 CHANGED	UJ	BF	GP		
A	22/03/04	BILL OF MATERIALS AMENDED	UJ	BF	GP		
0	10/02/04	INITIAL ISSUE	BF	UJ	GP		

NAME	DATE	NAME	DATE
AUSTEC	11/10/2011	TC	11/10/2011
TC	11/10/2011	TC	11/10/2011

PROJECT	TITLE	DRAWING No.
ET2000 PLUS	ISOMETRIC ASSEMBLY	CAB-STD-64
NCHRP 350 TEST LEVEL 3	POSTS 4, 5, 6, 7 & 8	REV. D

<p>INGAL CIVIL PRODUCTS 5175 ANOS ROAD AUSTRALIA 3566 PH. +61 2 9827 3333 FAX. +61 2 9827 3300 www.ingalcivil.com.au</p>	<p>DRAWING AND CONTENTS ARE COPYRIGHT TO INGAL CIVIL PRODUCTS AND CAN ONLY BE USED WITH PRIOR WRITTEN CONSENT FROM INGAL CIVIL PRODUCTS</p>
---	--