



Part No.	Straight Trailing Terminal Kit	Kit Qty
10003966	Anchor Guard Rail Straight 3.81m	1
10000485	Bullnose End Standard	1
10005909	Timber Breakaway Post Short 1145 mm	1
10001204	Foundation Tube	1
10000727	Anchor Plate	1
10000719	Cable Assy complete	1
10000724	Pipe Sleeve 50 NB Post-Cable	1
10001218	Bearing Plate	1
10007390	Ezy-Guard 1650mm Z-Post	1
10004115	Carriage - slide Casting	1
10001832	Ezy-Guard Allen Key Carriage bolt	1
10001248	M16 32 mm HT Splice Bolts	13
10001239	M16 Oversize Nut foe Splice Bolt	13
10004530	M16 x 260 Galv Coach Bolt & Nut	1
10001224	M20 x 240 mm Galv Bolt & Nut	1
10001280	M20 Plain Galv Washer	1


Part No.	Curved Trailing Terminal Kit	Kit Qty
10003967	Anchor Guard Rail Cuved 3.81m	1
10000485	Bullnose End Standard	1
10005909	Timber Breakaway Post Short 1145 mm	1
10001204	Foundation Tube	1
10000727	Anchor Plate	1
10000719	Cable Assy complete	1
10000724	Pipe Sleeve 50 NB Post-Cable	1
10001218	Bearing Plate	1
10007390	Ezy-Guard 1650mm Z-Post	1
10004115	Carriage - slide Casting	1
10001832	Ezy-Guard Allen Key Carriage bolt	1
10001248	M16 32 mm HT Splice Bolts	13
10001239	M16 Oversize Nut foe Splice Bolt	13
10004530	M16 x 260 Galv Coach Bolt & Nut	1
10001224	M20 x 240 mm Galv Bolt & Nut	1
10001280	M20 Plain Galv Washer	2

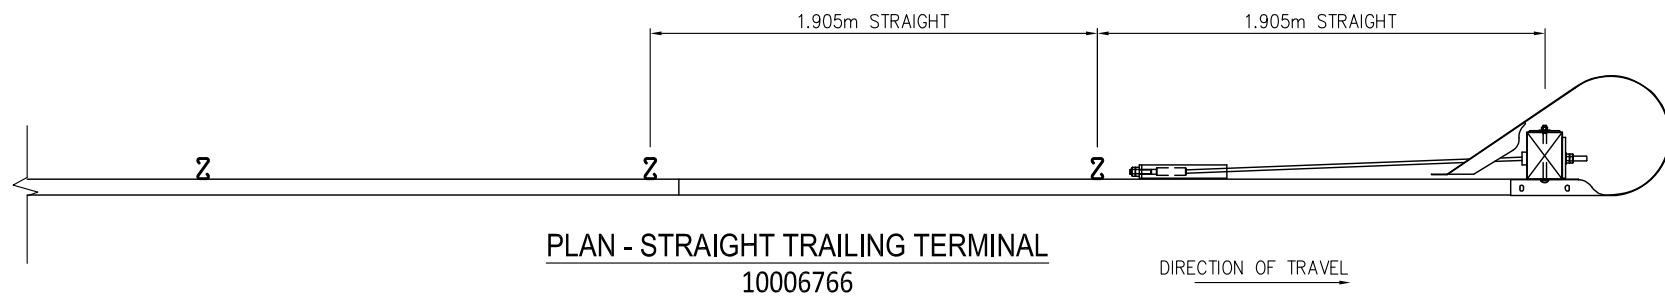

PLAN - STRAIGHT TRAILING TERMINAL
10006766

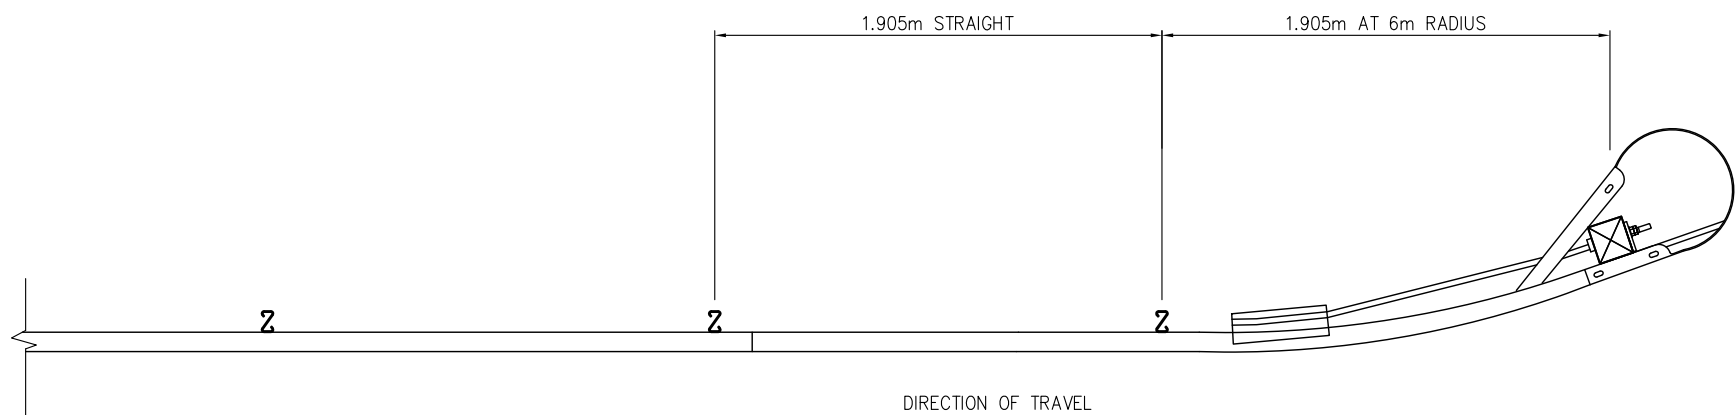

PLAN - CURVED TRAILING TERMINAL
10006725

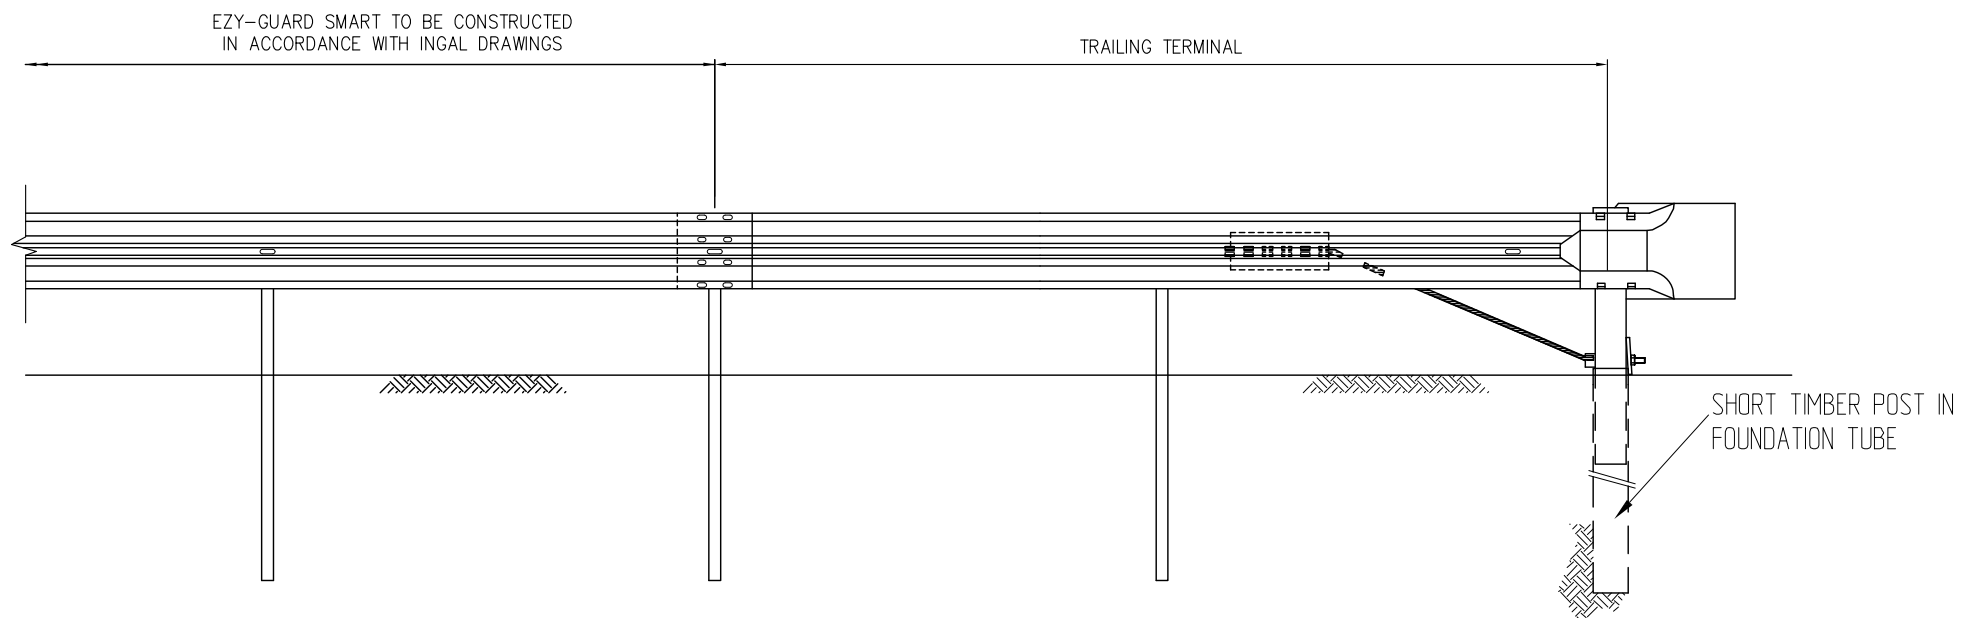

ELEVATION

NOTES:

- TRAILING TERMINAL TO BE USED IN DEPARTURE END OF SAFETY BARRIER ONLY.
- NOT TO BE USED WITHIN CLEAR ZONE OF OPPOSING TRAFFIC.

REVISIONS

REV	DATE	DESCRIPTION	DRAWN	CHECKED	APPROVED
E	08/04/15	1650 Z POST	LG	SE	LG
D	29/08-14	BOM QTY NUT/BOLT CORRECTION	LG	SE	LG
C	03/06/14	DRAWING COMBINE	LG	SE	LG
B	02/04/13	BOM ADDED	LG	SE	
A	16/12/11	ISSUED FOR INFORMATION	DJB	TC	

REFERENCES

DRAWING NUMBER	REFERENCE DRAWINGS

	NAME	DATE
DRAWN	AUSTEC	16/12/2011
CHECKED	TC	
APPROVED		
SCALE	NTS	
SIZE	A1	



INGAL CIVIL PRODUCTS
57-65 AIRDS ROAD
MINTO, N.S.W
AUSTRALIA 2566
PH. +61 2 9827 3333
FAX +61 2 9827 3300
www.ingalcivil.com.au

PROJECT
EZY-GUARD 4

TITLE
CONNECTION TO NZTA
TRAILING TERMINALS

INGAL CIVIL PRODUCTS
REFERENCE No.
CURVED TT: 10006725
STRAIGHT TT: 10006766

DRAWING No.
EZY-SM-023
REV. E