



- LEFT HAND SPRING  
NW SWING
- RIGHT HAND SPRING  
SW SWING
- RIGHT HAND SPRING  
NE SWING
- LEFT HAND SPRING  
SE SWING
- TOP VIEW

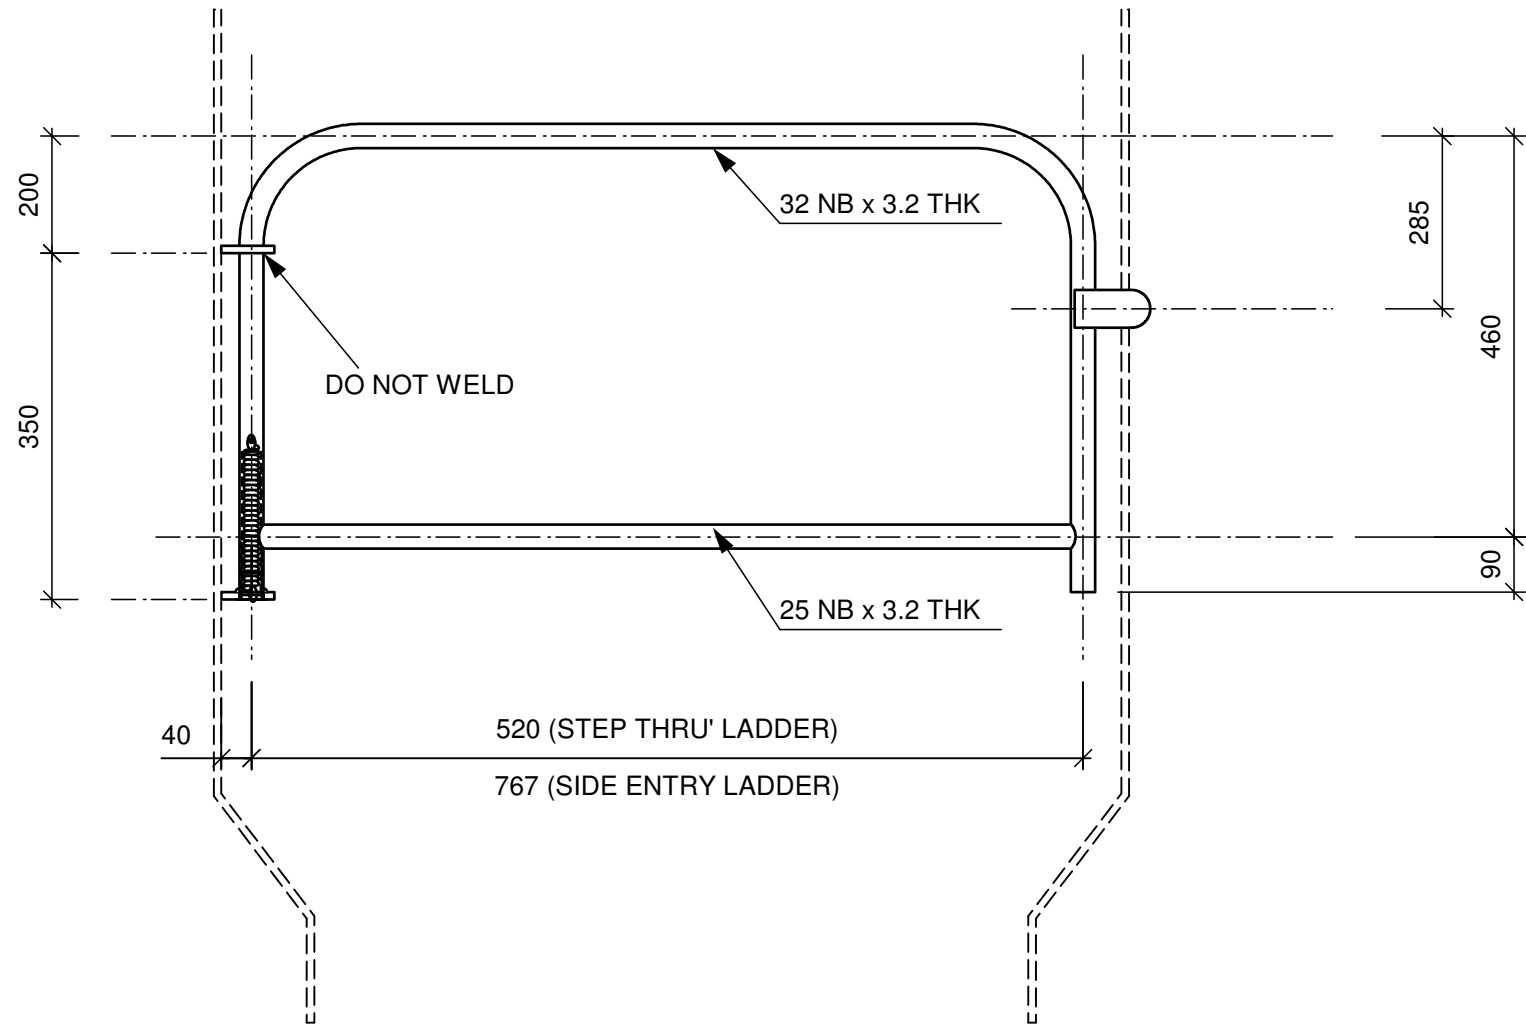

**ELEVATION - SELF CLOSING GATE**

FOR GENERAL RELEASE

0	RE-NUMBERED FROM STD-027r2	TW	23/5/05	
REV	PARTICULARS	BY	DATE	
		<b>WEBFORGE (WA)</b> 24 TENNANT STREET, WELSHPOOL WESTERN AUSTRALIA A.C.N. 009 419 756 Phone (08) 9361 8933 Fax (08) 9361 7057		
CLIENT:				
JOB: STANDARD SELF CLOSING GATE DETAILS				
DETAIL: FOR LADDER				
WEBFORGE GRID TYPE		SURFACE TREATMENT		REQ'N No. STD-105/0
DRAWN TAW	CHK	CUST. O/N.		DRAWING No. STD-105
DATE 1/12/98	JOB No.		REV. 0	